


- PARCHEGGIO APERTO AL PUBBLICO
mq 1801,95
- PARCHEGGIO PRIVATO
mq 1734,00



Naviglio Grande Broletto

Viale S. Eufemia (S.S. I - Padana Superiore)

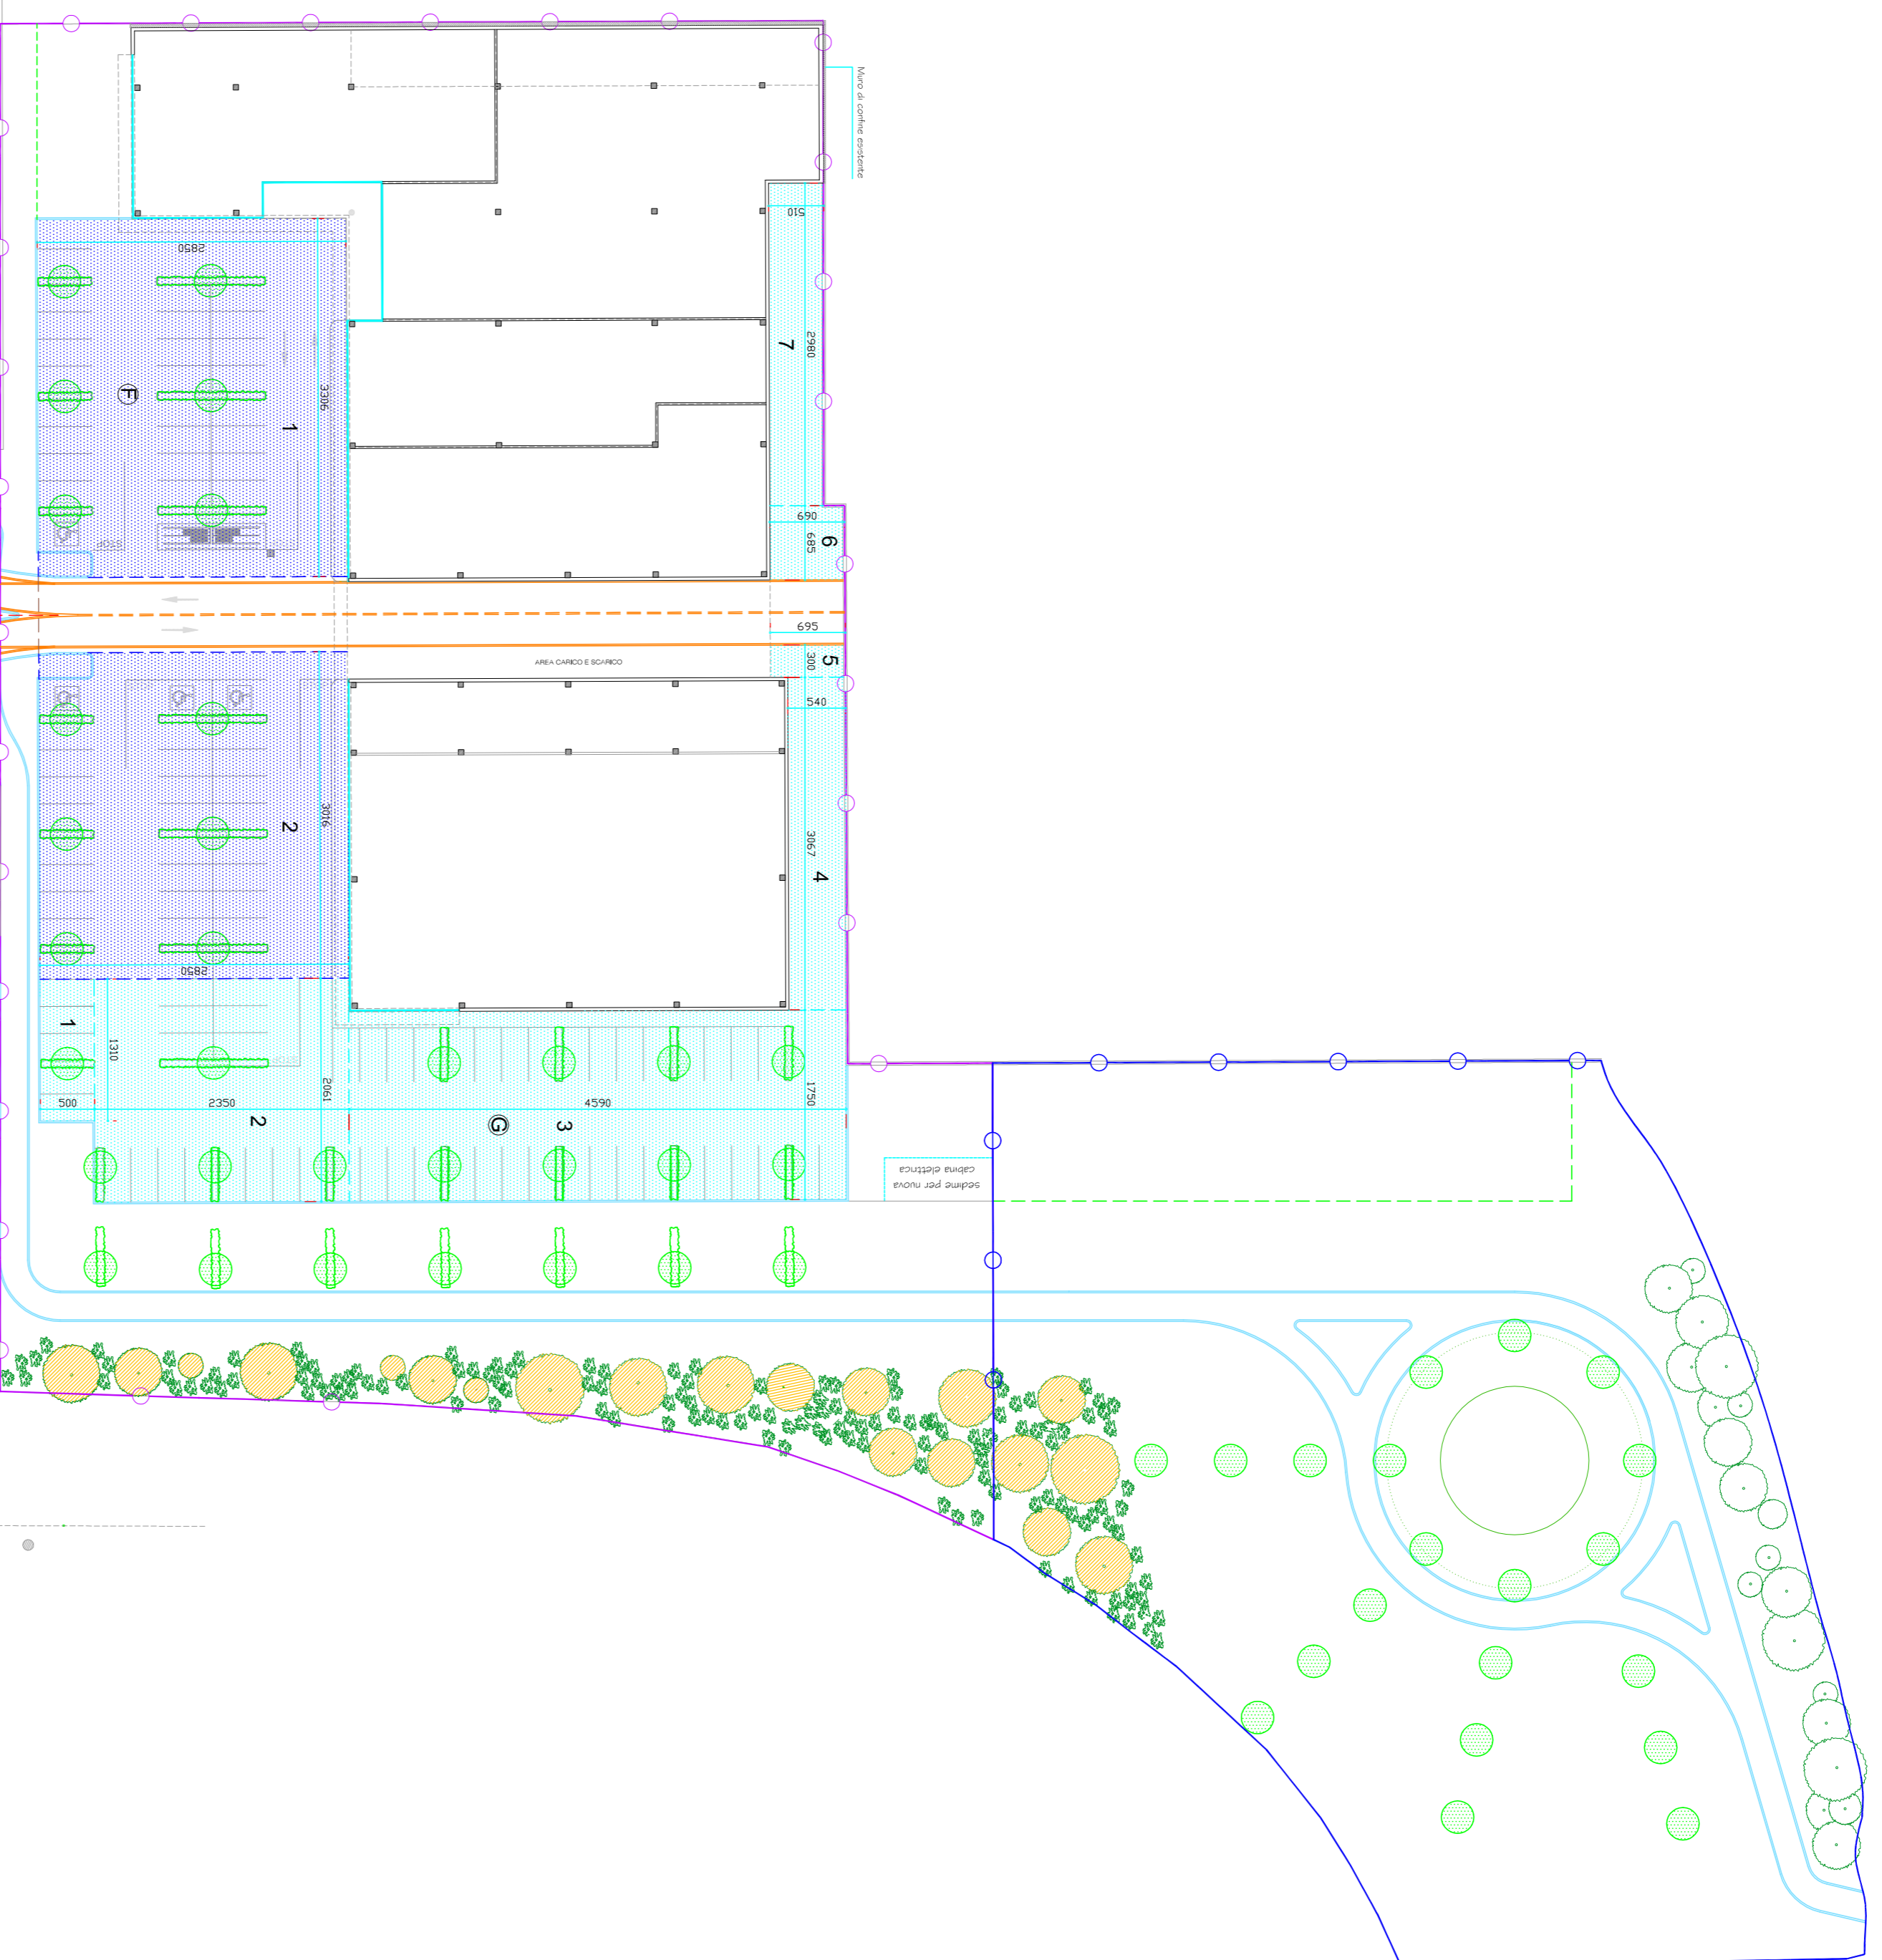

Parcheeggio aperto al pubblico

F	1	33,06	x	28,50	=	942,40
	2	301,6	x	28,50	=	859,55
1801,95 mq						

Parcheeggio privato

G	1	13,10	x	5,00	=	65,50
	2	20,61	x	23,50	=	484,33
	3	45,90	x	17,50	=	803,25
	4	30,67	x	5,40	=	1,65,94
	5	3,00	x	6,95	=	20,85
	6	6,85	x	6,80	=	47,26
	7	29,60	x	5,10	=	146,86
1734,00 mq						

TAV/Sc
Calcolo aree a parcheggio
scala 1:500